


EAST SIDE

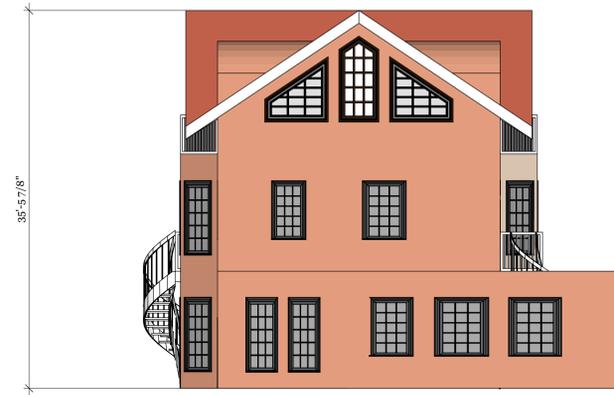

WEST SIDE



SOUTH SIDE



NORTH SIDE



FLOOR PLAN

NATURAL LIVING DEVELOPMENT LLC
 641 WEST BROAD ST. NEVADA CITY CA

NOTES: 11,944 sq. ft.

2X6 WOOD FRAMING -EXTERIOR WALLS, BETWEEN HOMES, AND AT BATHROOMS.

2X4 WOOD FRAMING- CLOSETS AND BEDROOMS. UNLESS NEXT TO THE BATHROOM.

FRAMING AT 24 OC.


THIS IS A STRAW BALE INFILL ON ALL EXTERIOR AND IN-BETWEEN HOMES. THESE WALLS WILL BE DOBLE FRAMED WITH 2X6 STUDS.

MAIN FLOOR TO CEILING 10'


2nd STORY FLOOR TO CEILING 10'

FINISHED ATTIC (3rd STORY) 5' WALLS. WITH 8 AND 12 ROOFS AS CEILING.


FINISHED ATTIC (3rd STORY)

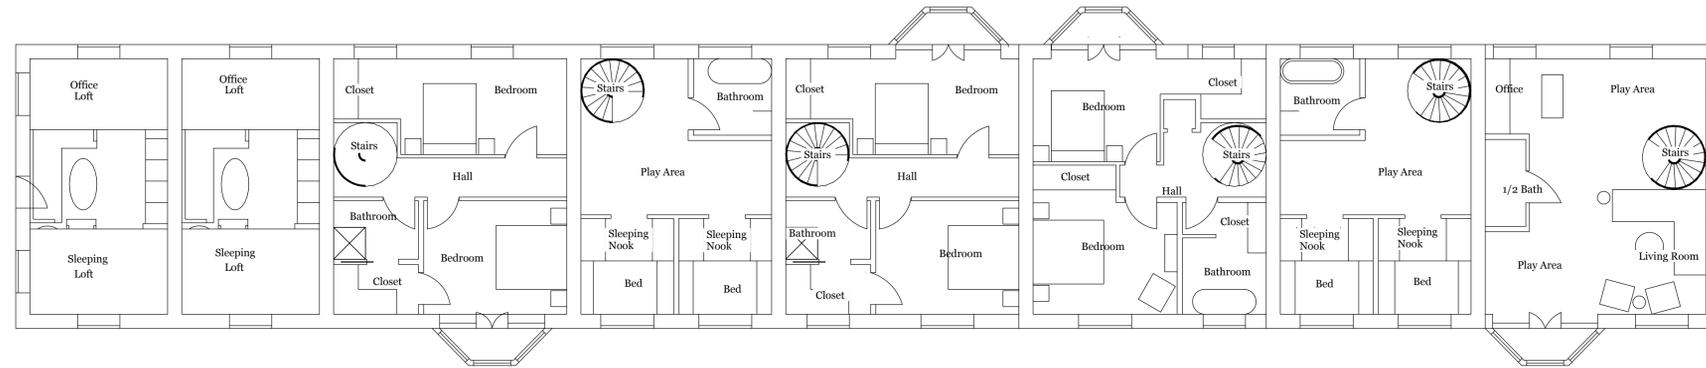

2nd STORY

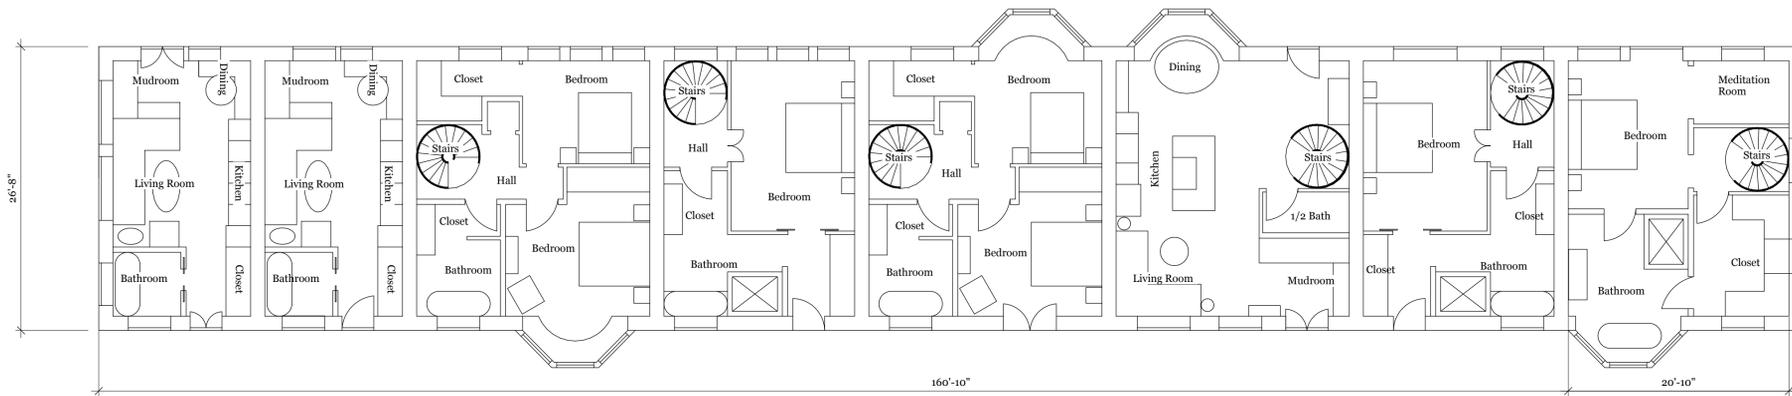

MAIN LEVEL

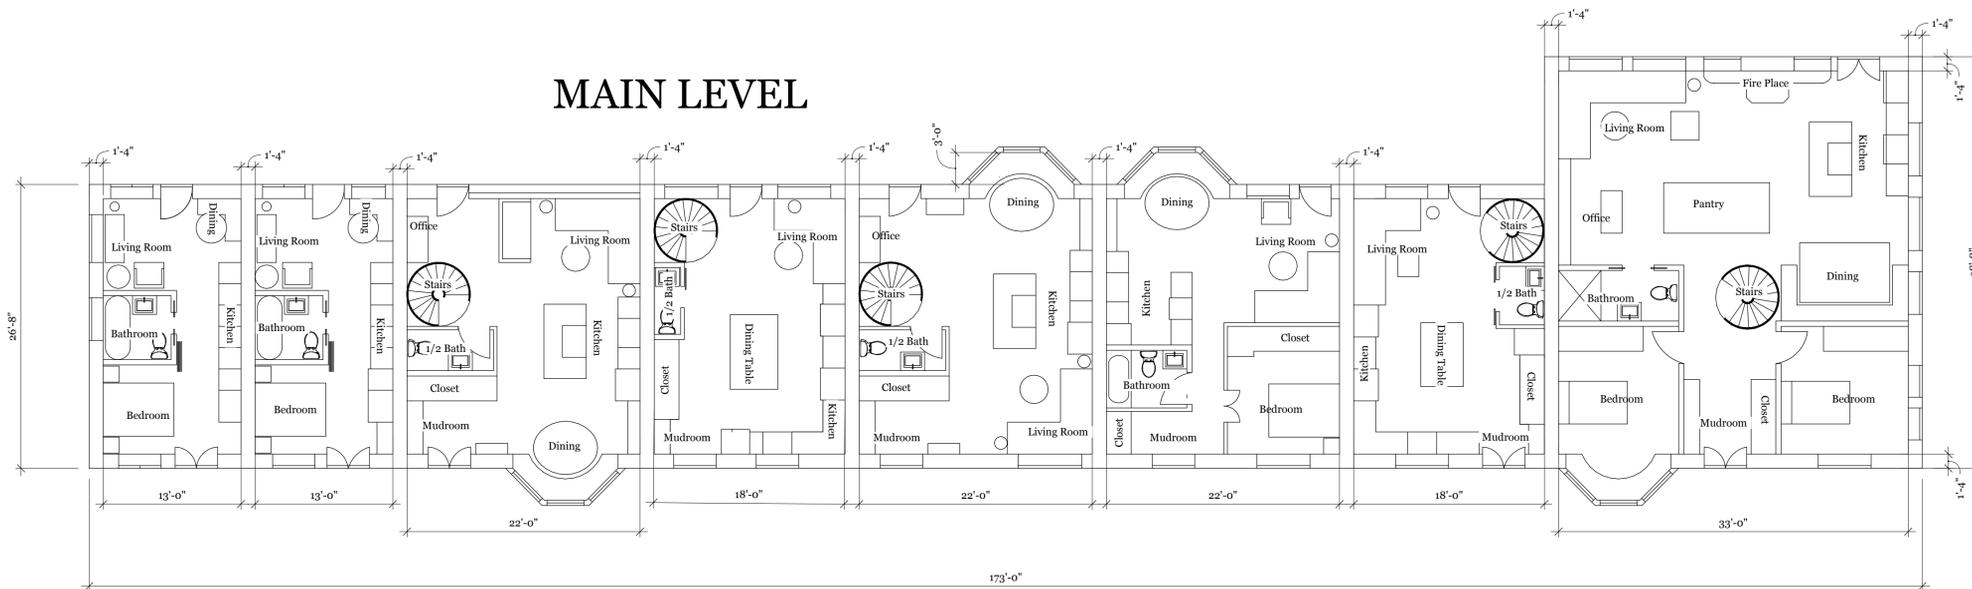

NOTES:

2X6 WOOD FRAMING -EXTERIOR, BETWEEN HOMES, AND AT BATHROOMS.

2X4 WOOD FRAMING- CLOSETS AND BEDROOMS. UNLESS NEXT TO THE BATHROOM.

FRAMING AT 24 OC.

THIS IS A STRAW BALE INFILL ON ALL EXTERIOR AND IN-BETWEEN HOMES. THESE WALLS WILL BE DOBLE FRAMED WITH 2X6 STUDS.

MAIN FLOOR TO CELING 10'

2nd STORY FLOOR TO CELING 10'

FINISHED ATTIC (3rd STORY) 4' WALLS. WITH 8 AND 12 ROOFS AS CEILING.



FLOOR PLAN

NATURAL LIVING DEVELOPMENT LLC
641 WEST BROAD ST. NEVADA CITY CA

REVISIONS


NO.	MM/DD/YY	REMARKS
1	--/--/--	--
2	--/--/--	--
3	--/--/--	--
4	--/--/--	--
5	--/--/--	--

01


A



A Site Plan with Areal Photo
001 scale: 1"=40'

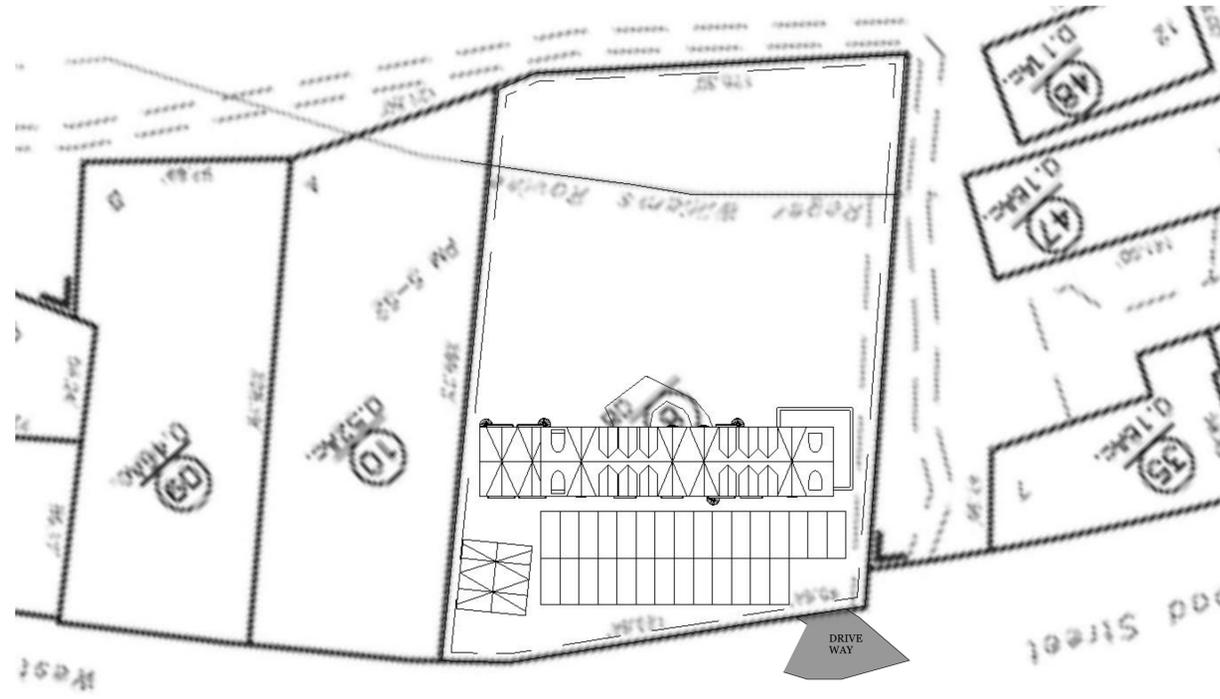

A Site Plan On Map
001 scale: 1"=40'

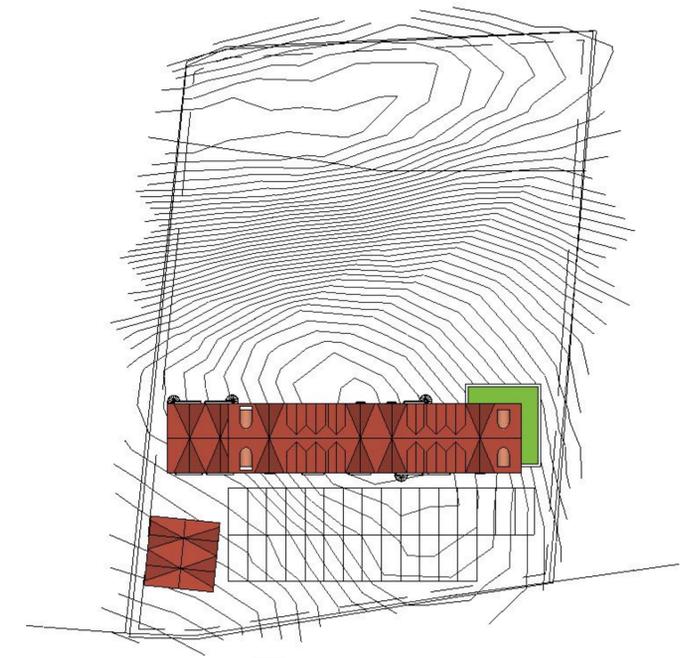

A Site Plan w/ Elevations
001 scale: 1"=40'



641 WEST BROAD ST. NEVADA CITY CA

REVISIONS	
MM/DD/YY	REMARKS
1	-/-/-
2	-/-/-
3	-/-/-
4	-/-/-
5	-/-/-